



SHEET INDEX	
1	SITE PLAN
2	FOUNDATION PLAN
3	FIRST FLOOR PLAN
4	SECOND FLOOR PLAN
5	ROOF PLAN
6	ELEVATIONS
7	ELEVATIONS
8	FIRST FLOOR ELECTRICAL
9	SECOND FLOOR ELECTRICAL

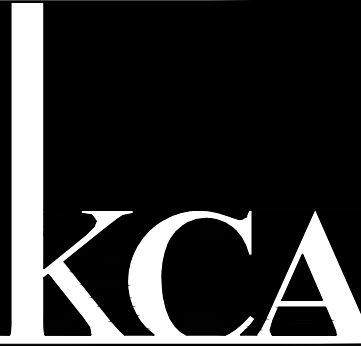


KEVIN CULHAN
architect, llc

P O Box 25021
Greenville, SC 29616
864-655-7070

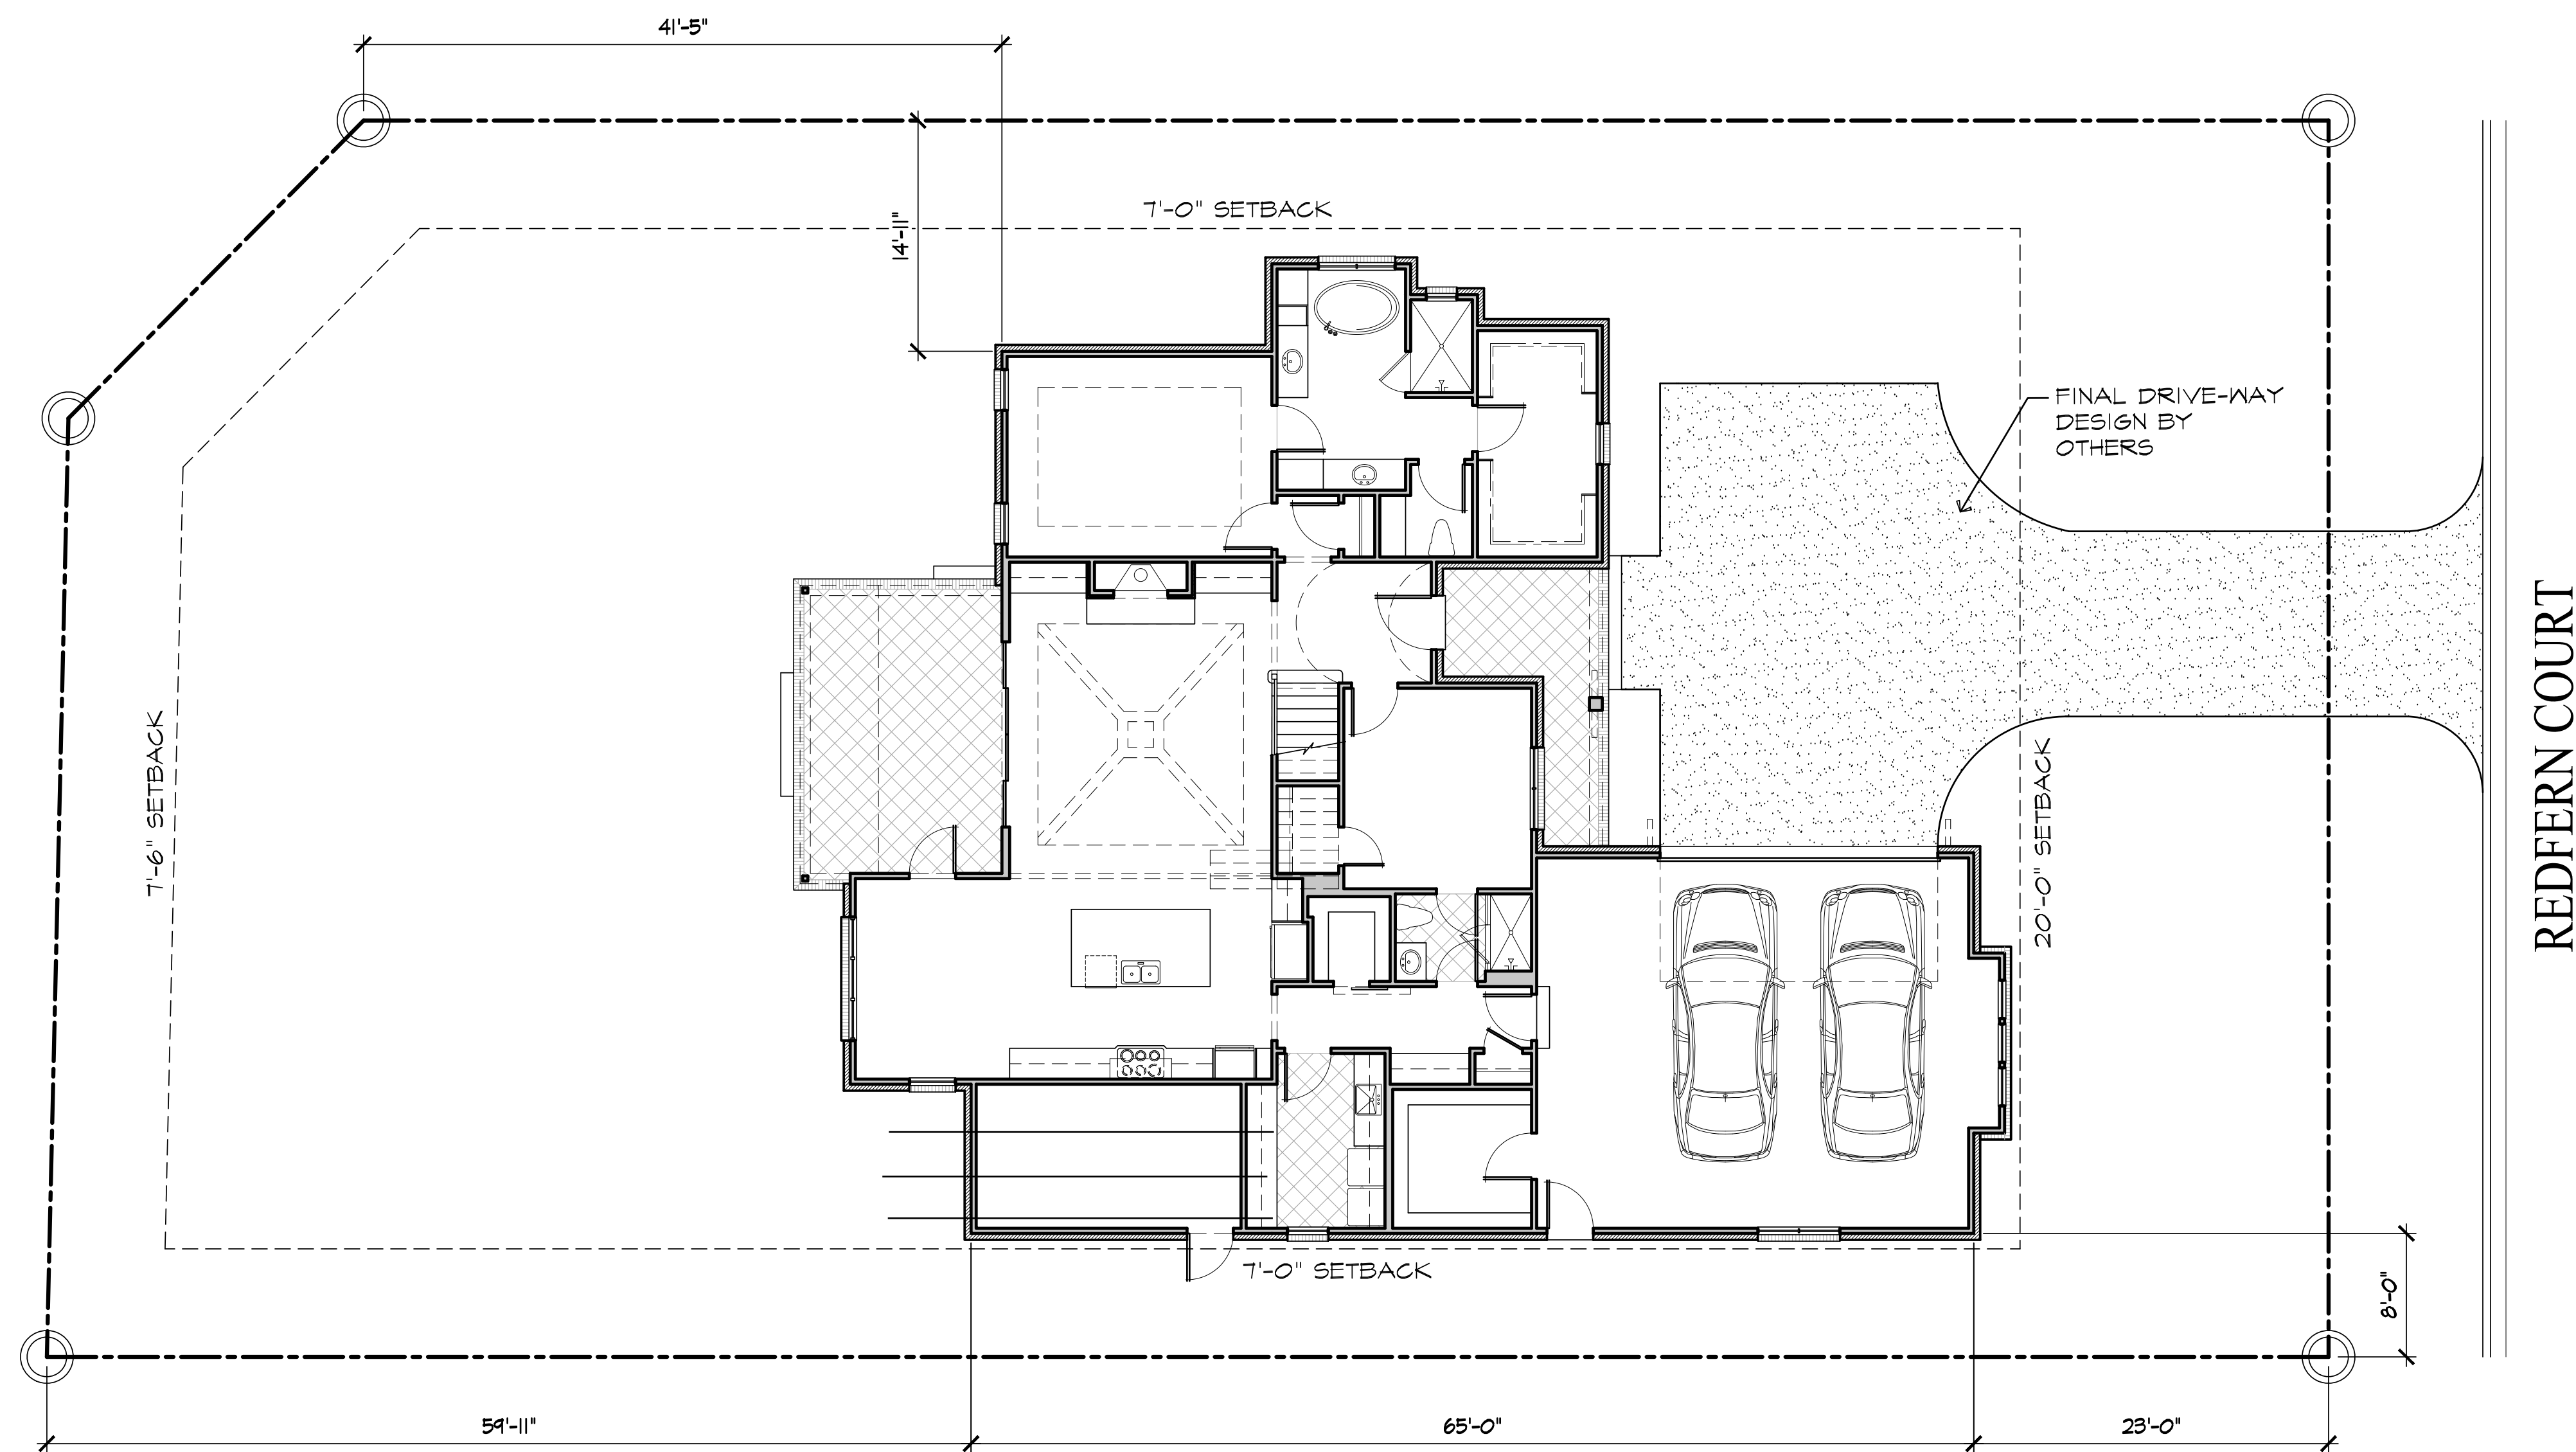

Storage Room not included in construction.

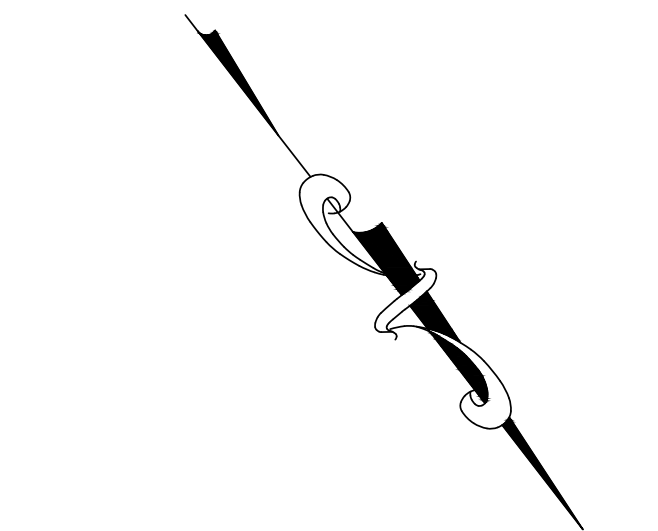

SITE PLAN

Scale: 1/8" = 1'-0"

2154 © 9-16-2021 ALL RIGHTS RESERVED BY KEVIN CULHAN ARCHITECT, LLC DO NOT SCALE DRAWINGS

LOT 37 GODFREY RIDGE

GALLOWAY CUSTOM HOMES


DATE	DESCRIPTION
9-17-21	UPDATE

PROJ. NO: 2154

DRAWN BY: TD

SITE PLAN

SHEET 1 OF 9

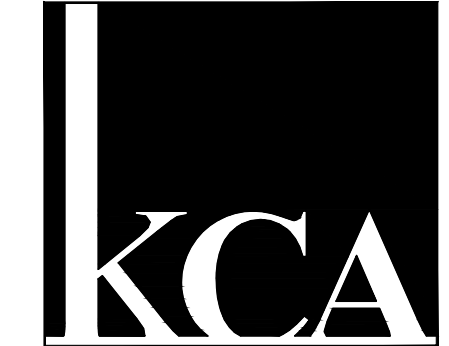


**KEVIN
CULHAN**
architect, llc

P O Box 25021
Greenville, SC 29616
864-655-7070

2154 © 9-16-2021 ALL RIGHTS RESERVED BY KEVIN CULHAN ARCHITECT, LLC DO NOT SCALE DRAWINGS

LOT 37 GODFREY RIDGE
GALLOWAY CUSTOM HOMES

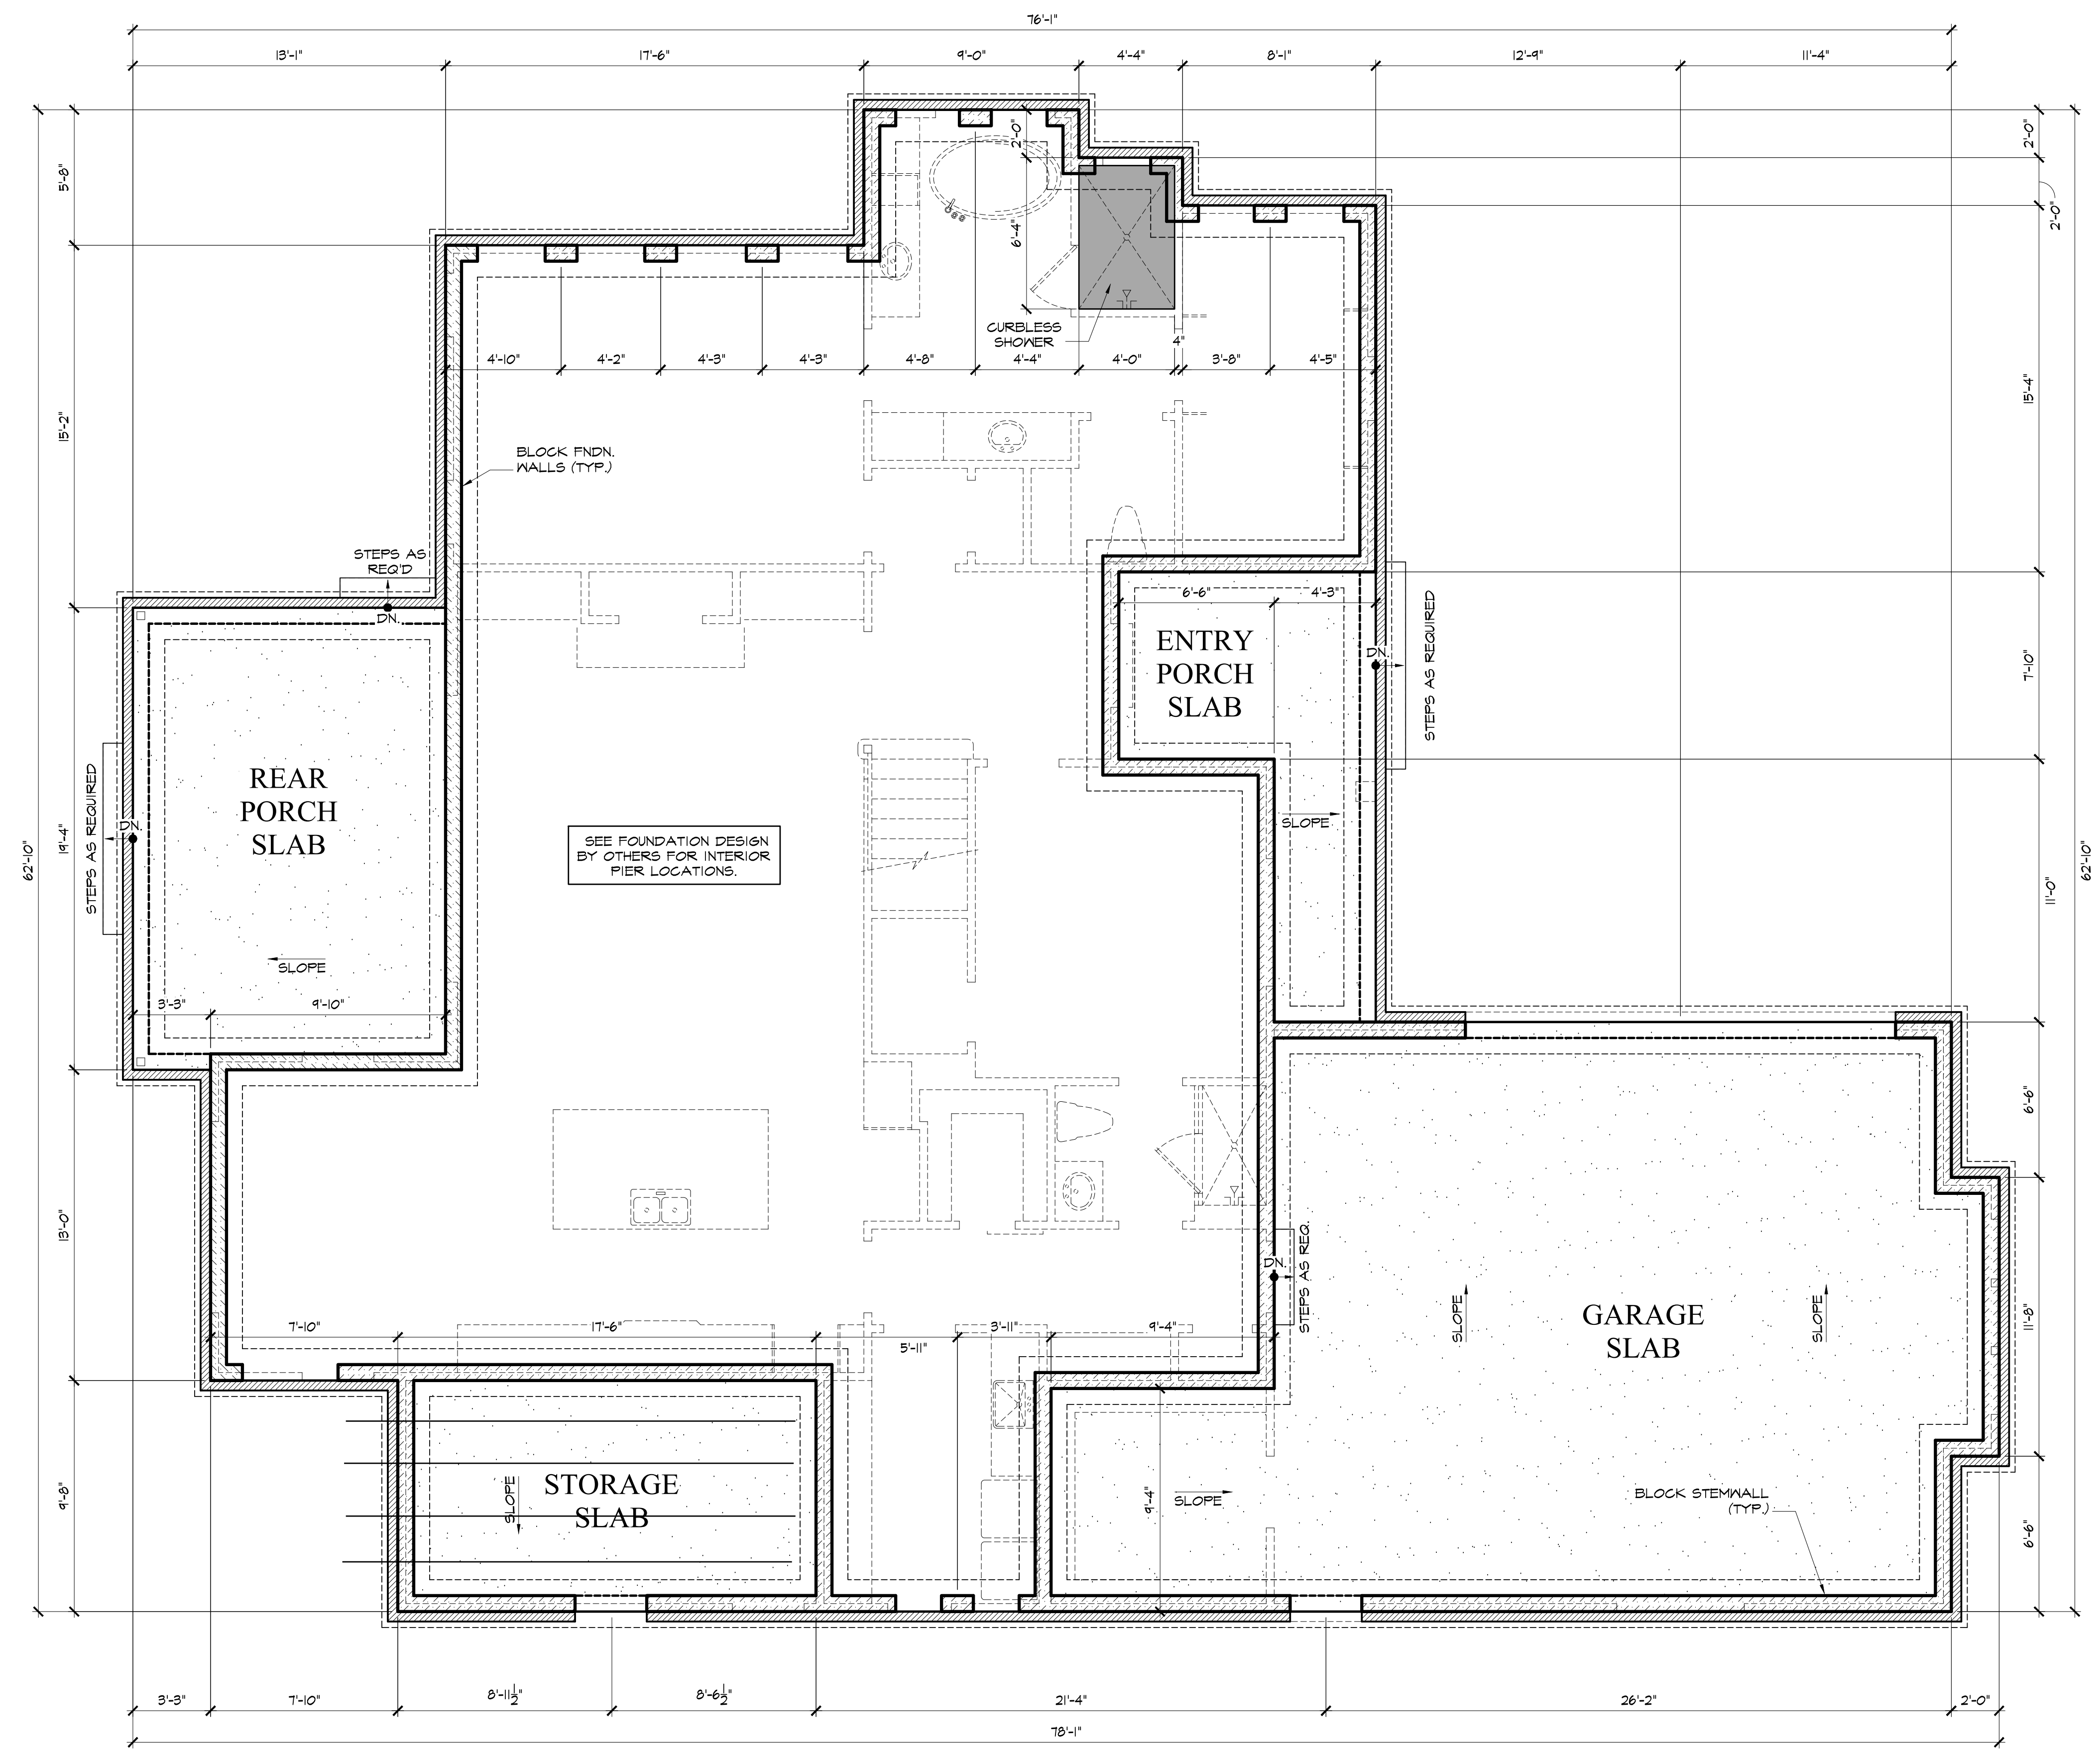

Storage Room not included in construction.


FOUNDATION PLAN

Scale: 1/4" = 1'-0"

DATE	DESCRIPTION
9-17-21	UPDATE


PROJ. NO: 2154
DRAWN BY: TD
FOUNDATION PLAN
SHEET
2 OF 9

AREA TABULATION		
	OUTSIDE OF FRAMING	TO OUTSIDE OF BRICK
FIRST FLOOR	1,958 SQ. FT.	2,031 SQ. FT.
SECOND FLOOR	1,139 SQ. FT.	1,139 SQ. FT.
TOTAL A/C SPACE	3,097 SQ. FT.	3,170 SQ. FT.
GARAGE/STORAGE	814 SQ. FT.	854 SQ. FT.
ENTRY	139 SQ. FT.	139 SQ. FT.
REAR PORCH	262 SQ. FT.	262 SQ. FT.
TOTAL AREA UNDER ROOF	4,312 SQ. FT.	4,425 SQ. FT.

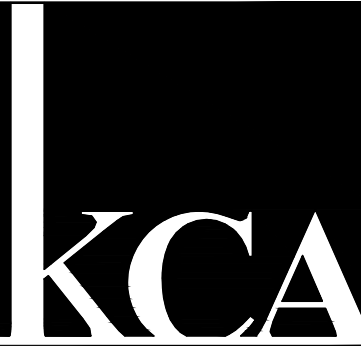

KEVIN CULHAN
architect, llc

P O Box 25021
Greenville, SC 29616
864-655-7070

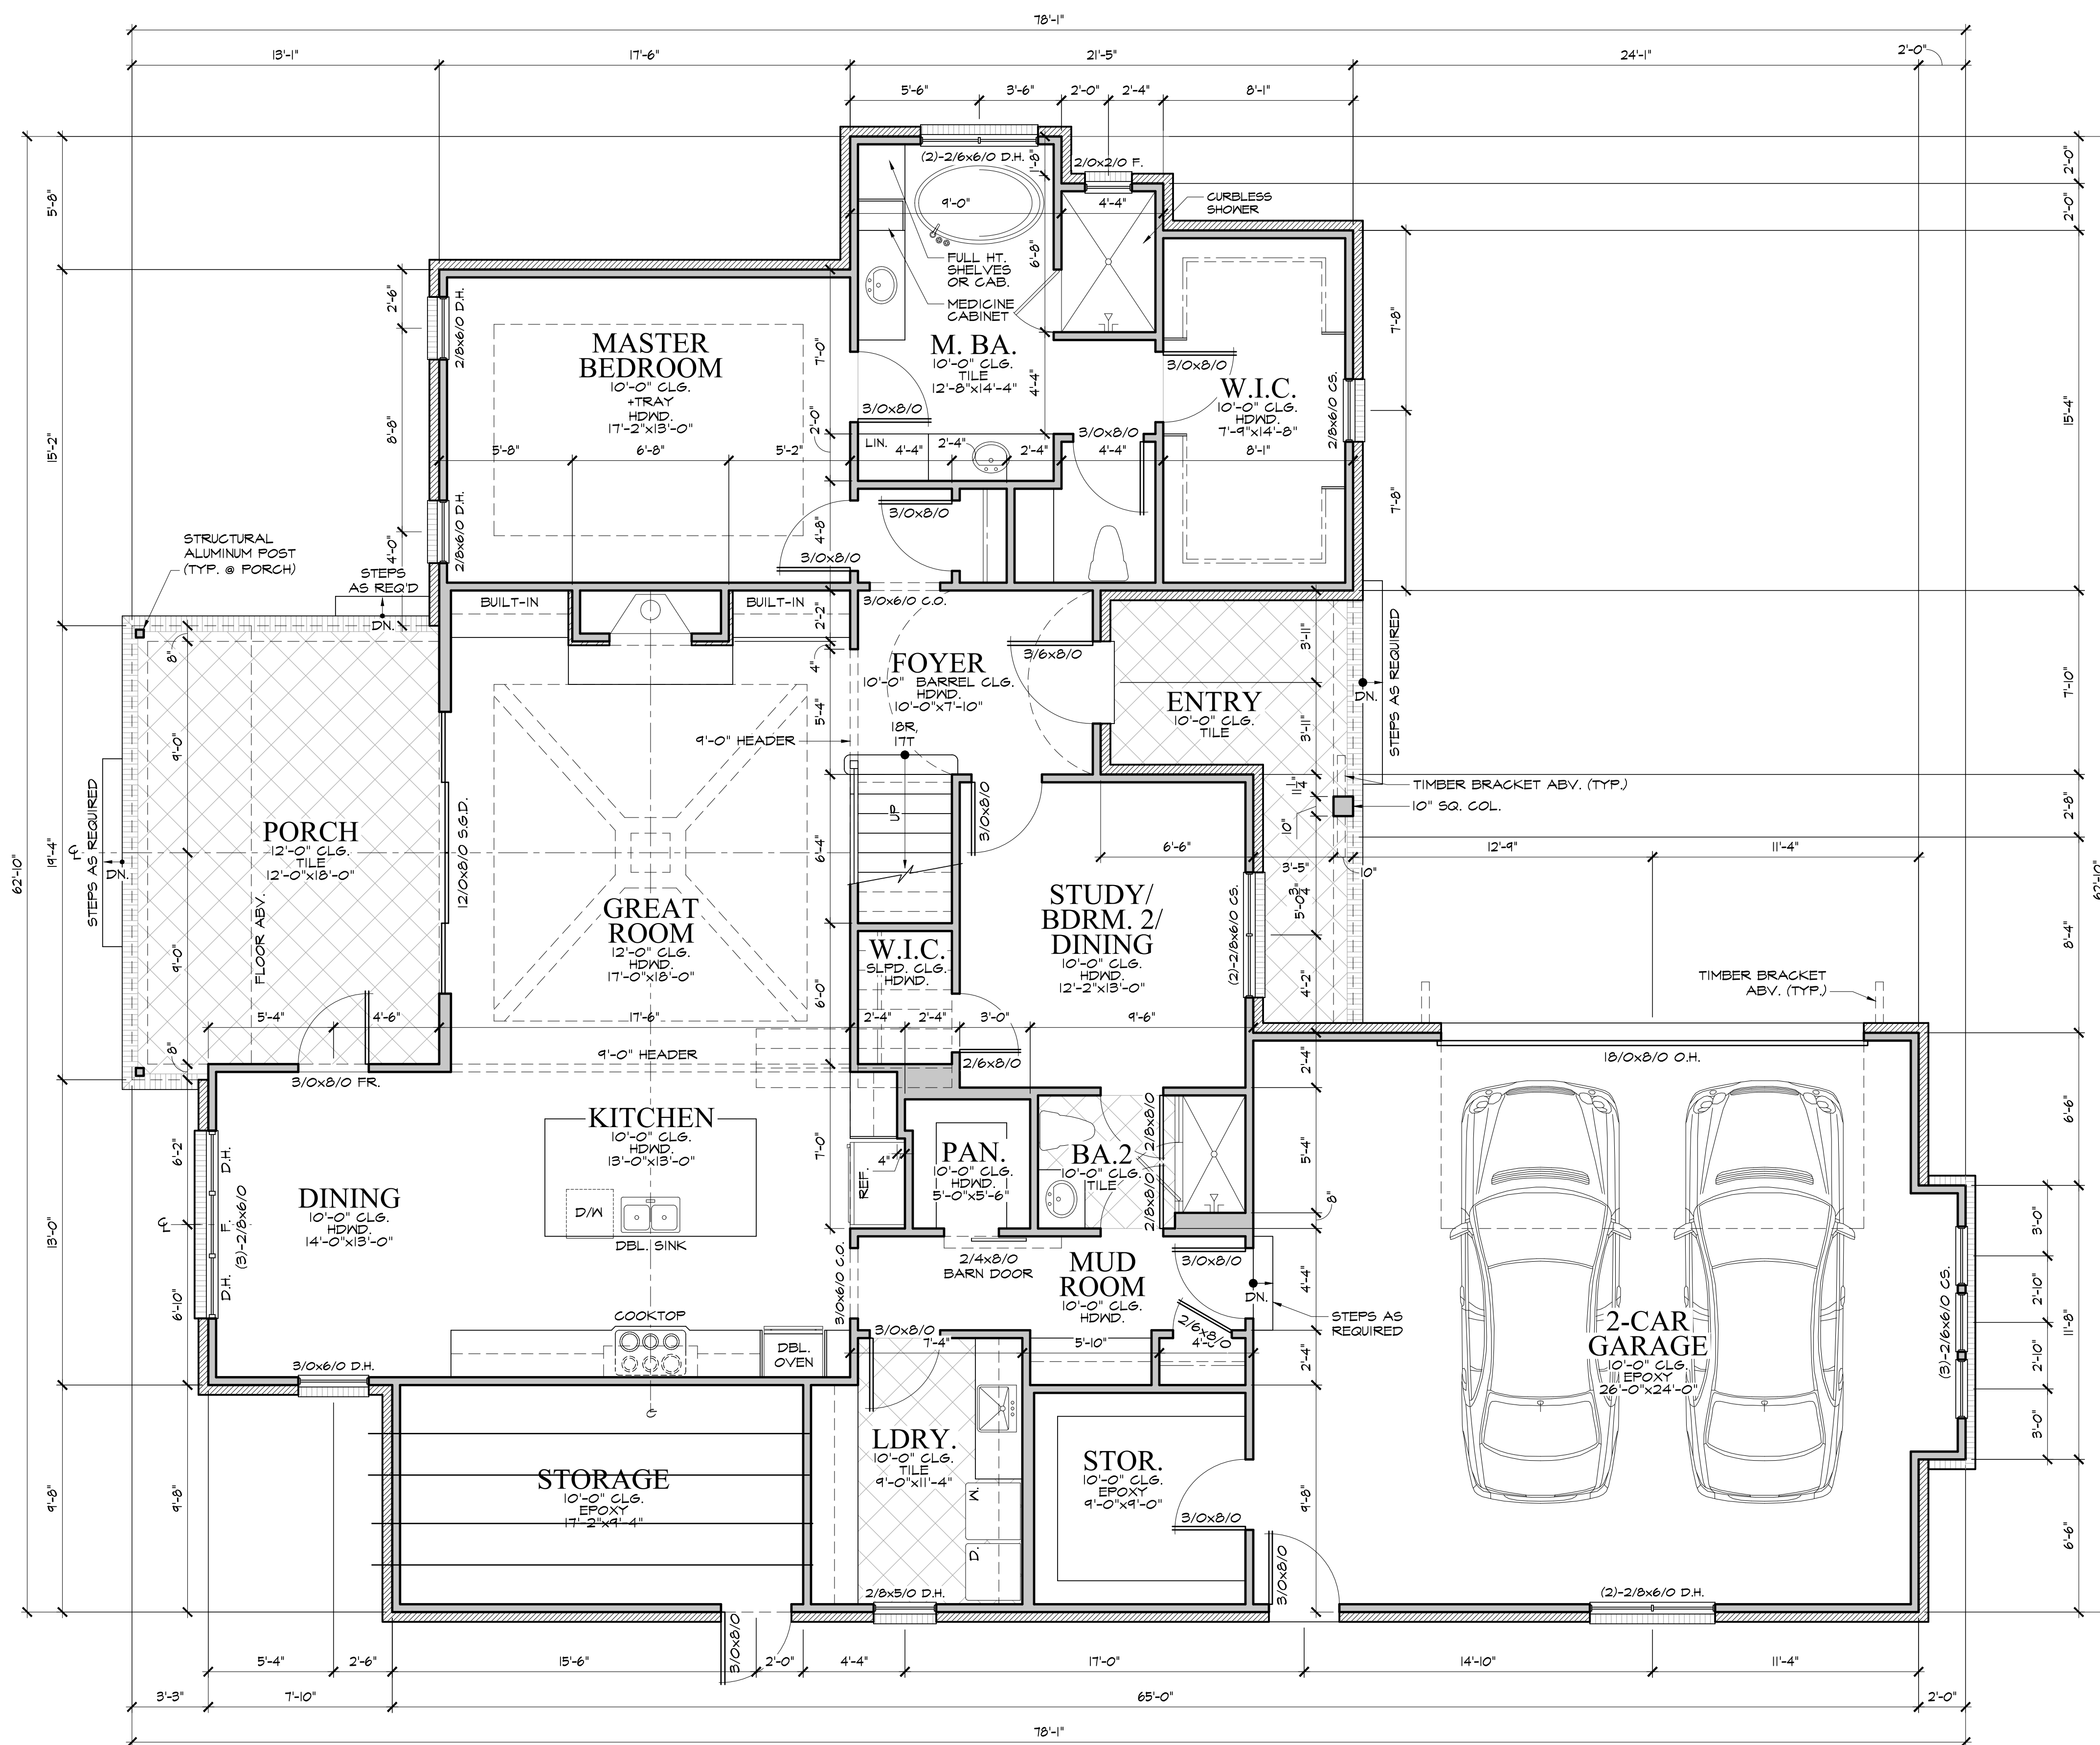

Storage Room not included in construction.

MAIN FLOOR PLAN

Scale: 1/4" = 1'-0"

2154 © 9-16-2021 ALL RIGHTS RESERVED BY KEVIN CULHAN ARCHITECT, LLC DO NOT SCALE DRAWINGS

LOT 37 GODFREY RIDGE

GALLOWAY CUSTOM HOMES

DATE	DESCRIPTION
9-17-21	UPDATE


PROJ. NO: 2154

DRAWN BY: TD

MAIN FLOOR PLAN

SHEET
3 OF 9

LOT 37 GODFREY RIDGE
GALLOWAY CUSTOM HOMES

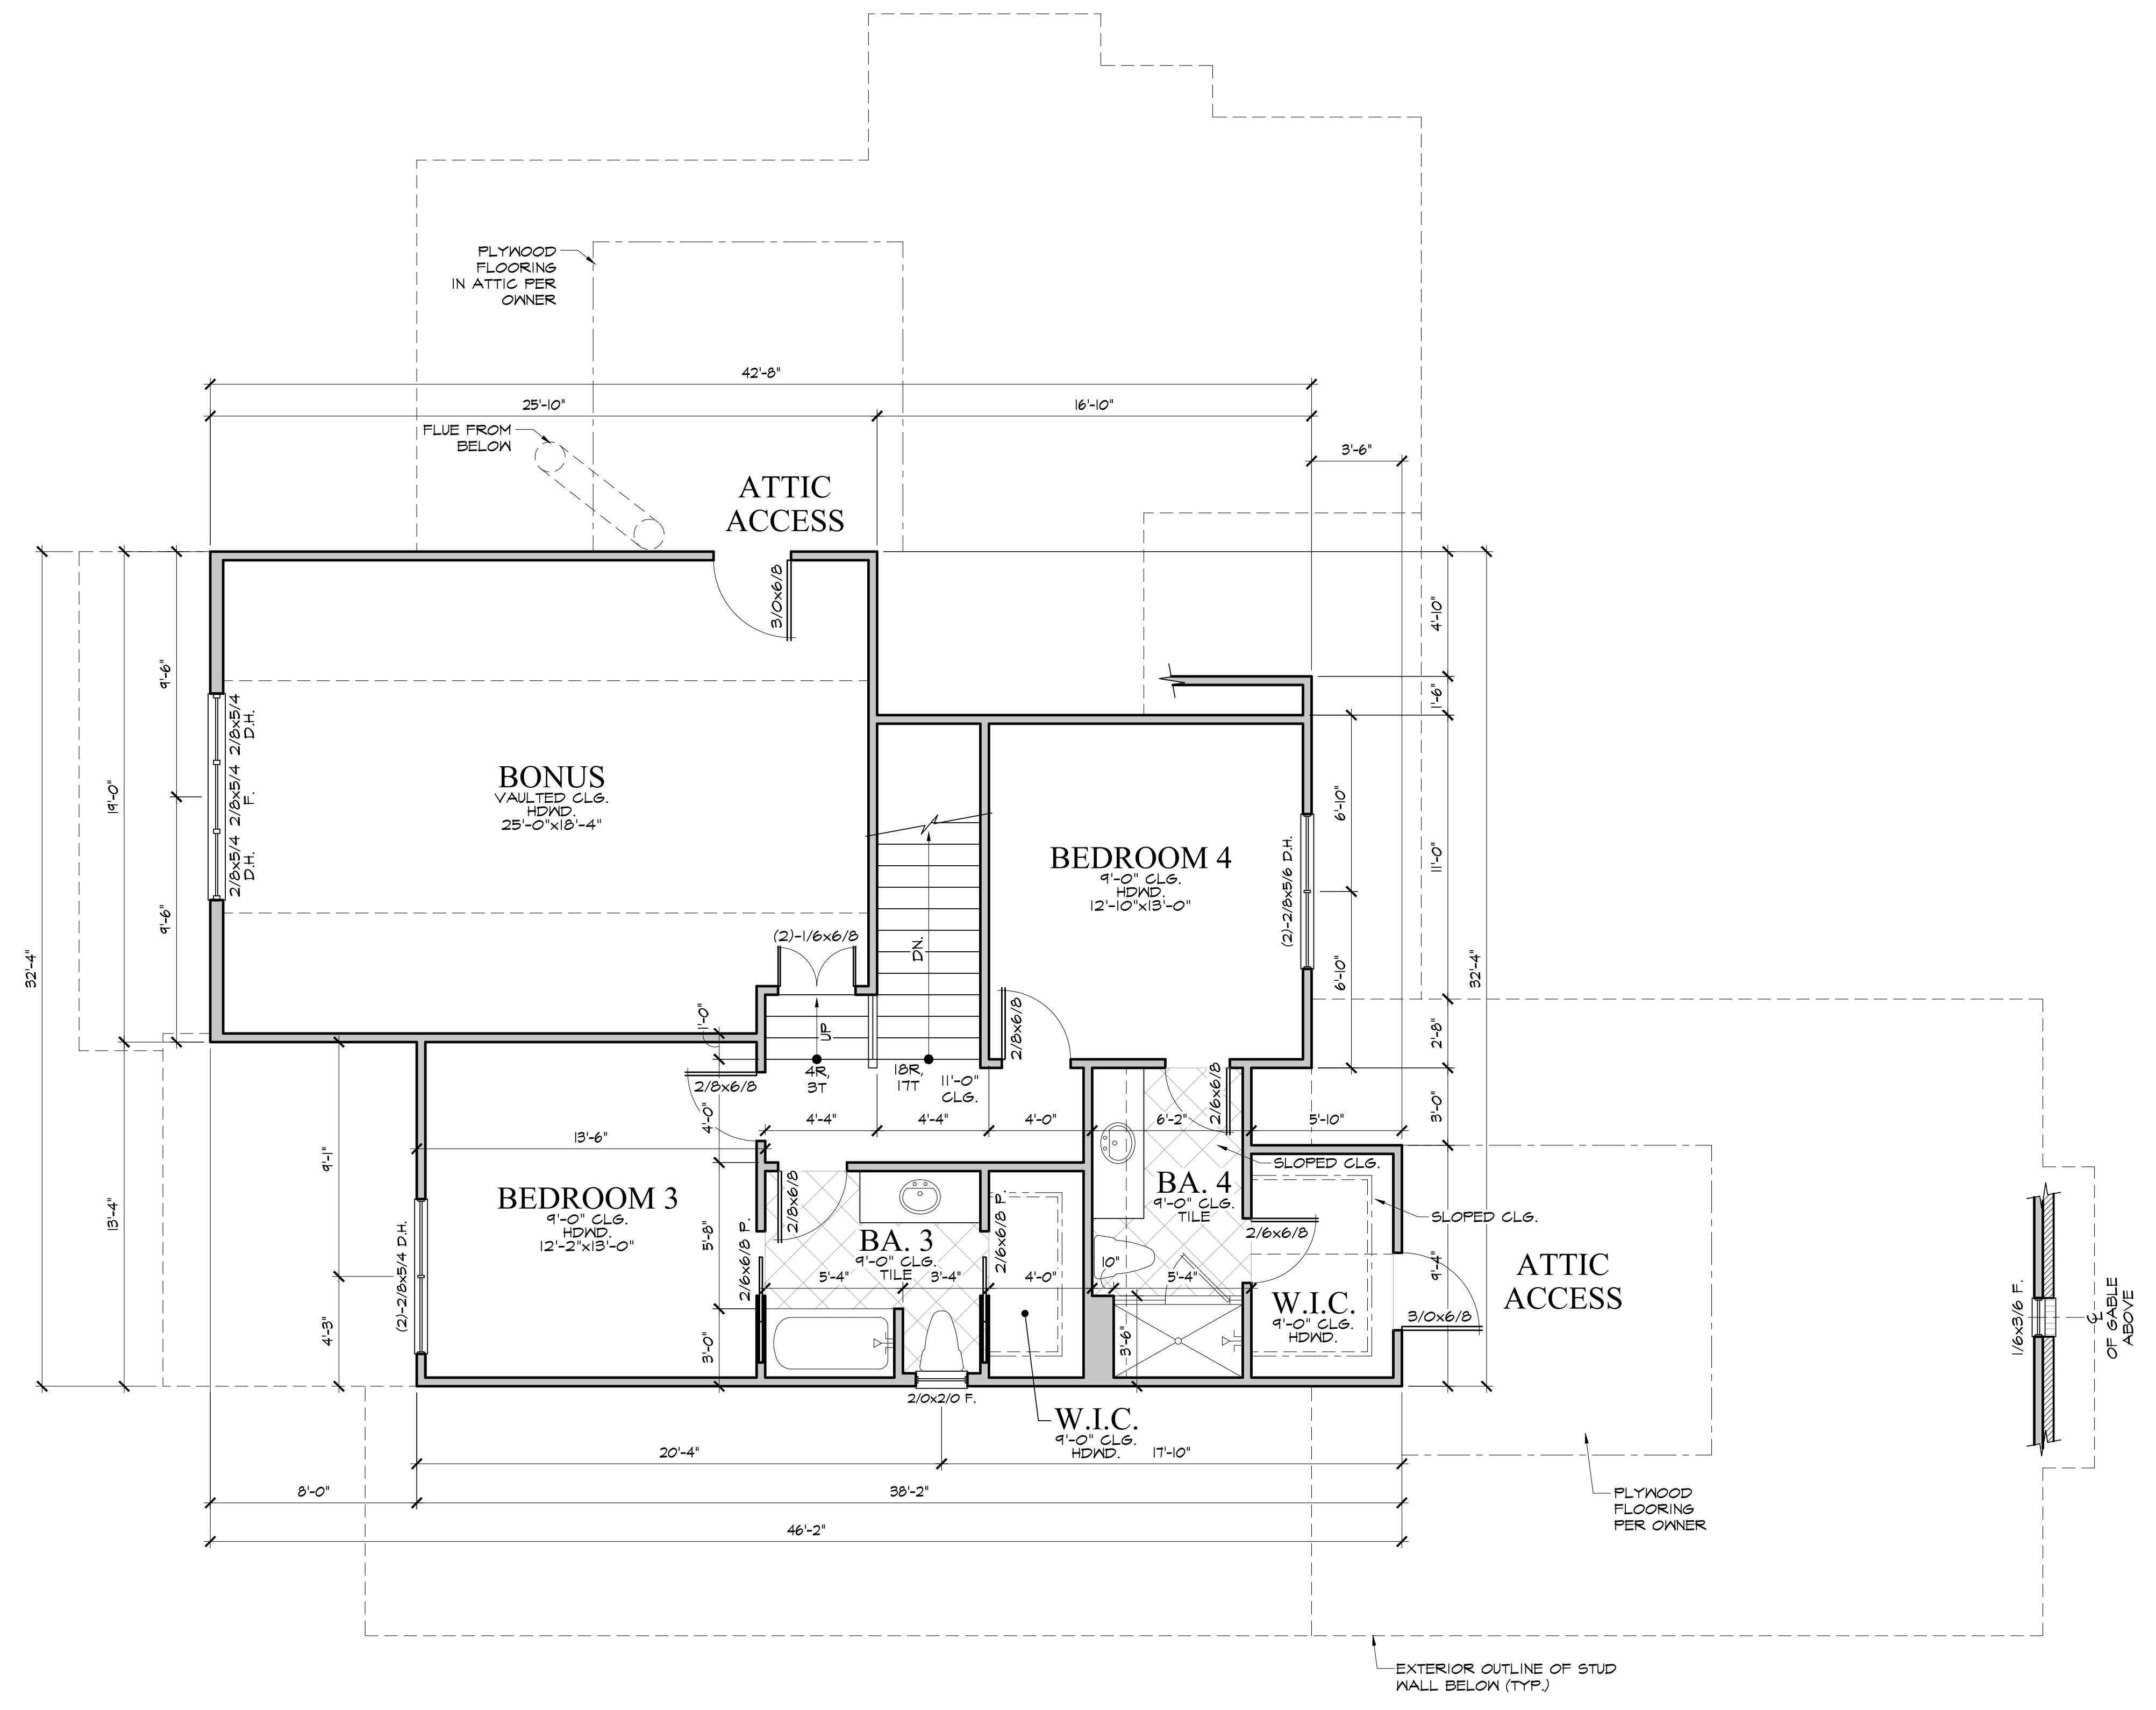

UPPER FLOOR PLAN
Scale: 1/4" = 1'-0"


DATE	DESCRIPTION
9-17-21	UPDATE

PROJ. NO: 2154

DRAWN BY: TD

UPPER FLOOR PLAN

SHEET
4 OF 9

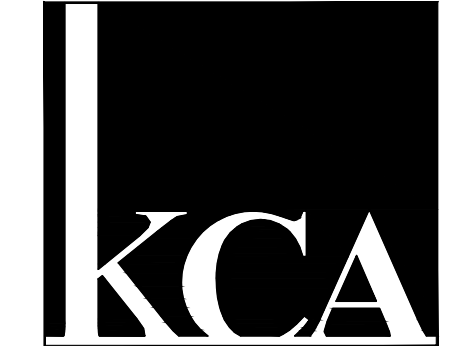


**KEVIN
CULHAN**
architect, llc

P O Box 25021
Greenville, SC 29616
864-655-7070

2154 © 9-16-2021 ALL RIGHTS RESERVED BY KEVIN CULHAN ARCHITECT, LLC DO NOT SCALE DRAWINGS

LOT 37 GODFREY RIDGE

GALLOWAY CUSTOM HOMES

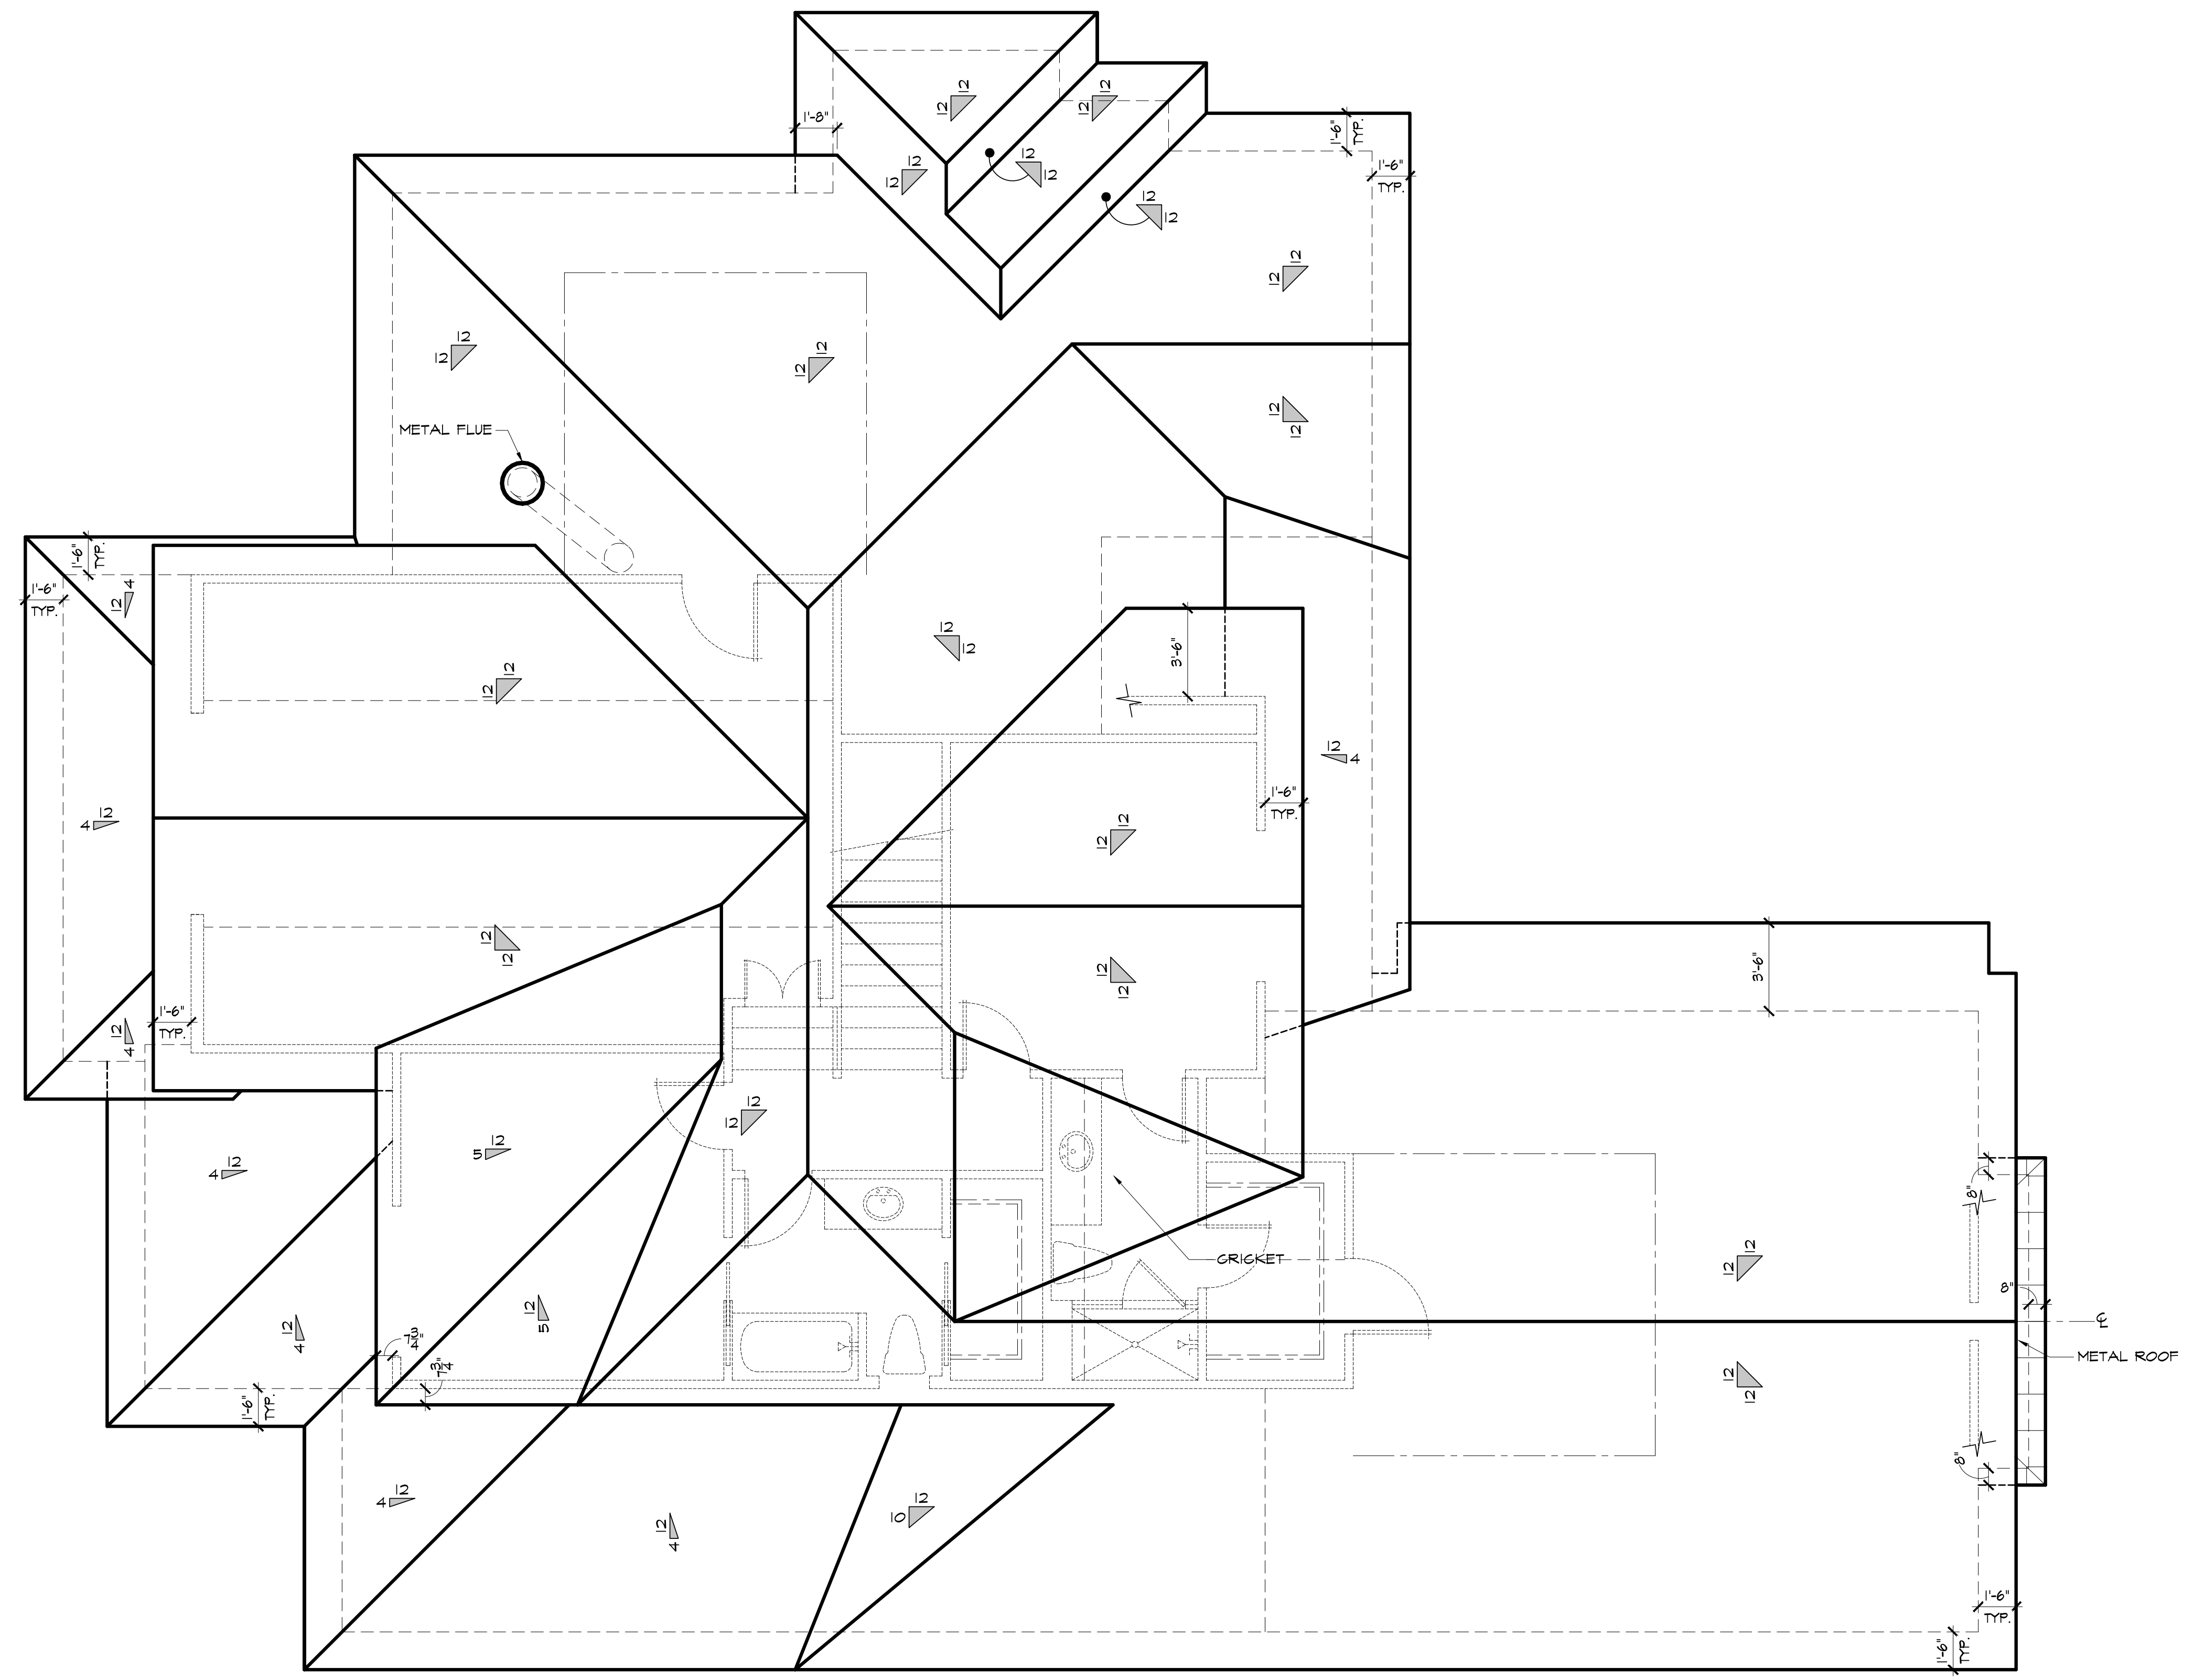

ROOF PLAN

Scale: 1/4" = 1'-0"


DATE	DESCRIPTION
9-17-21	UPDATE

PROJ. NO: 2154

DRAWN BY: TD


ROOF PLAN

SHEET
5 OF 9

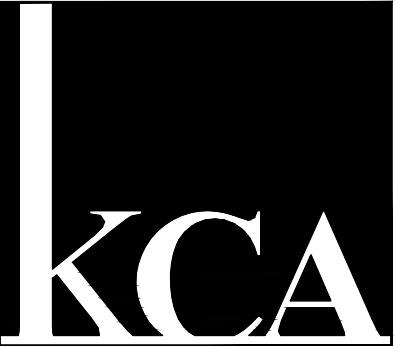

KEVIN CULHAN architect, llc

P O Box 25021 Greenville, SC 29616 864-655-7070

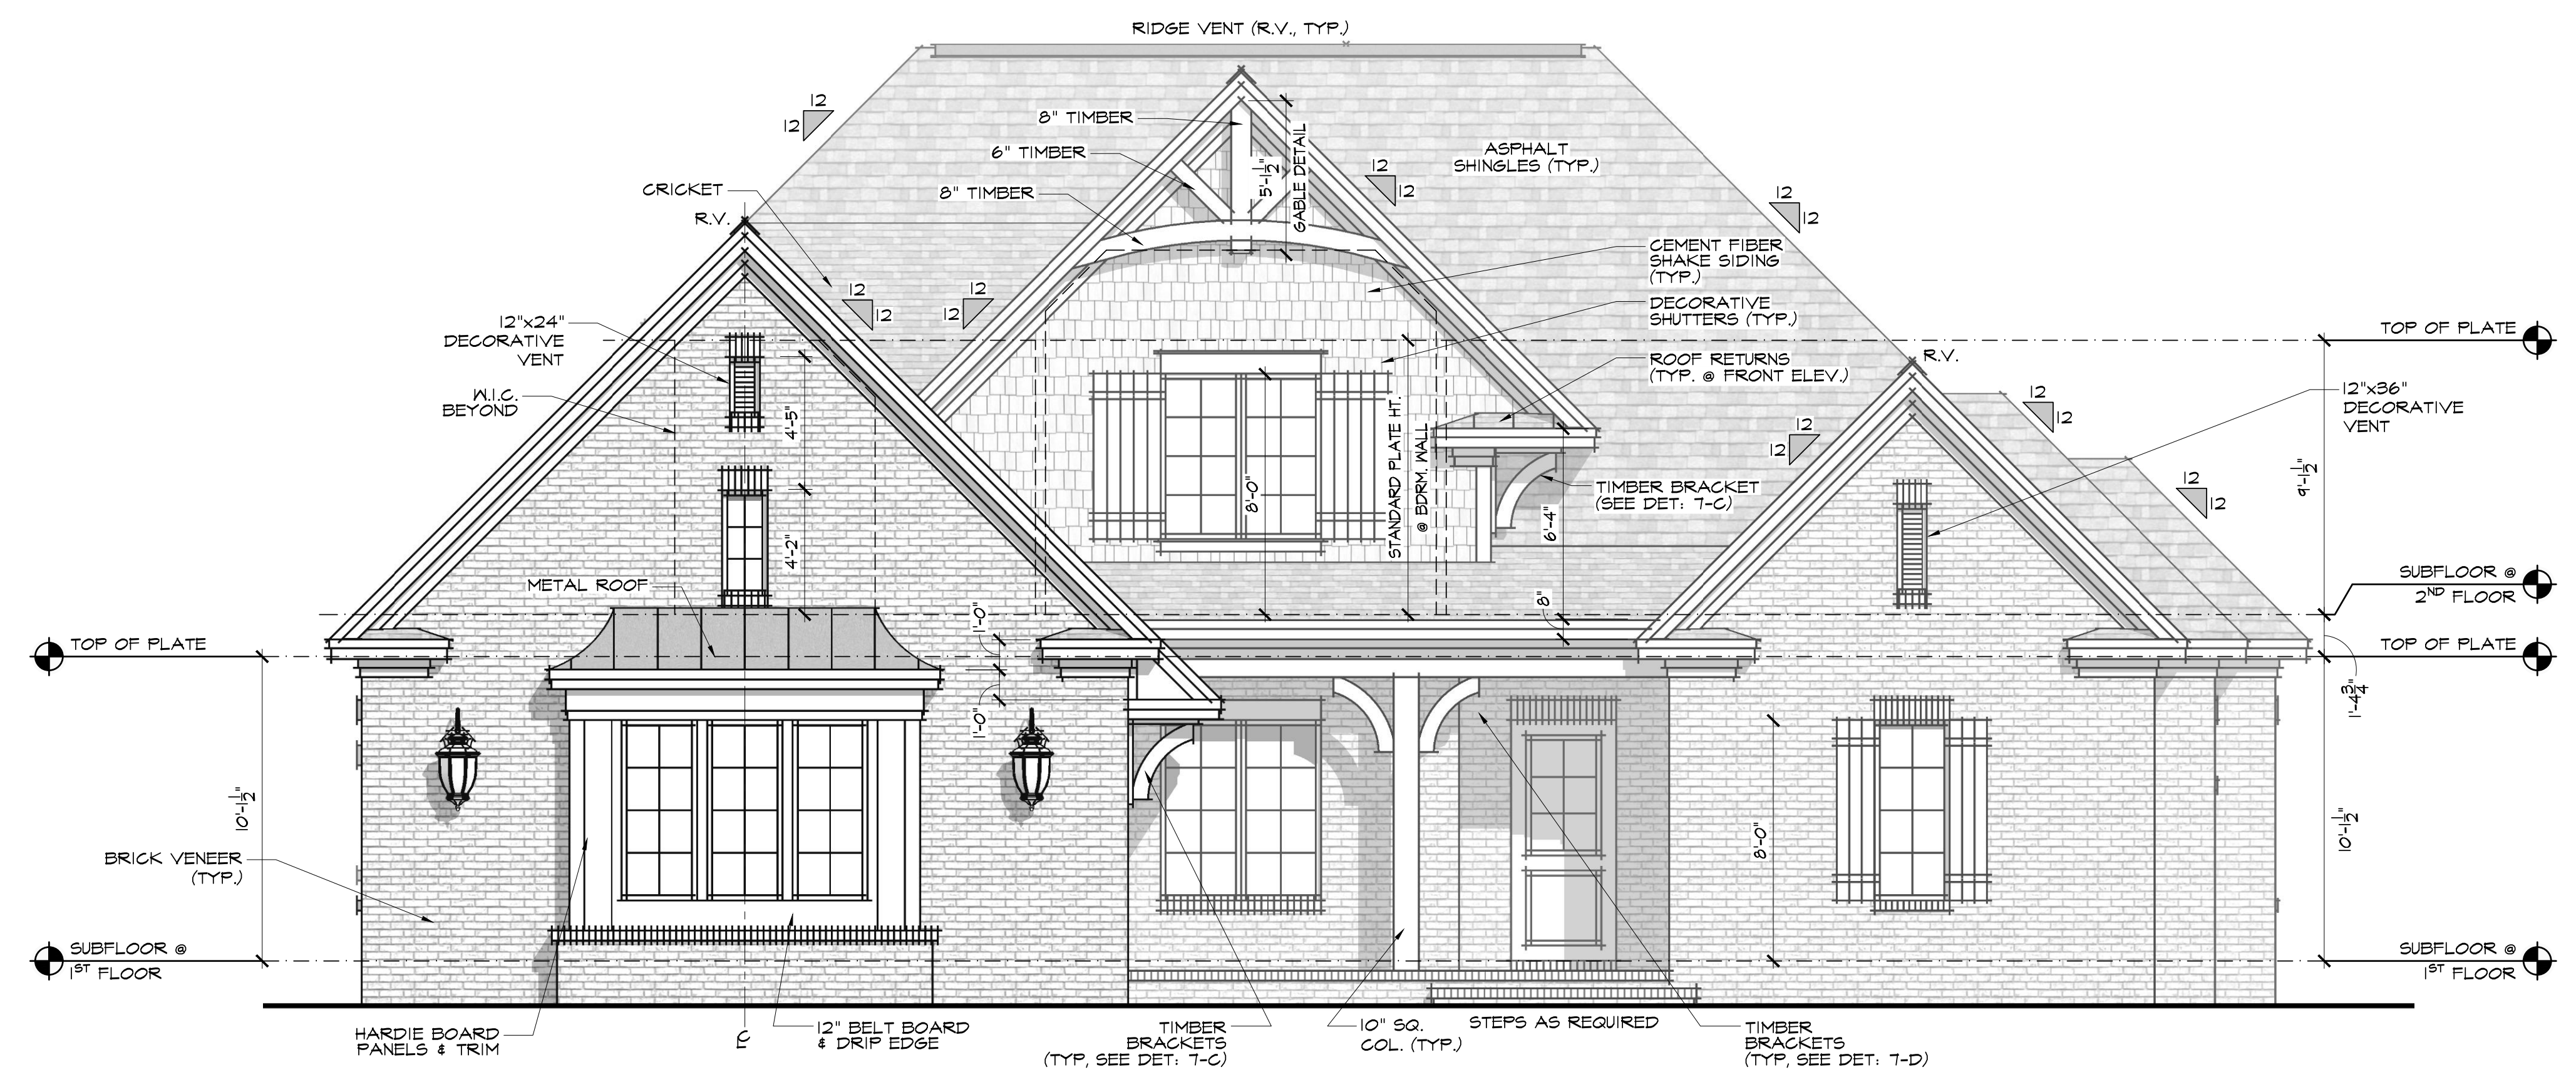

FRONT ELEVATION

Scale: 1/4"=1'-0"



RIGHT ELEVATION

Scale: 1/4"=1'-0"

2154 © 9-16-2021 ALL RIGHTS RESERVED BY KEVIN CULHAN ARCHITECT, LLC DO NOT SCALE DRAWINGS

LOT 37 GODFREY RIDGE

GALLOWAY CUSTOM HOMES


DATE	DESCRIPTION
9-17-21	UPDATE

PROJ. NO: 2154

DRAWN BY: TD

ELEVATIONS

SHEET 6 OF 9

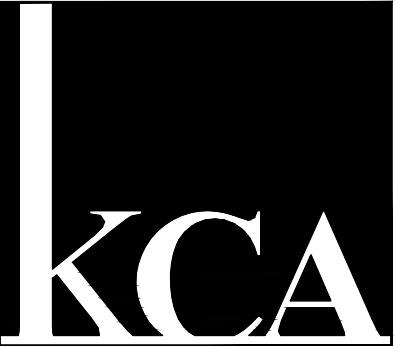

KEVIN CULHAN
architect, llc

P O Box 25021
Greenville, SC 29616
864-655-7070

2154 © 9-16-2021 ALL RIGHTS RESERVED BY KEVIN CULHAN ARCHITECT, LLC DO NOT SCALE DRAWINGS

LOT 37 GODFREY RIDGE
GALLOWAY CUSTOM HOMES



REAR ELEVATION

Scale: 1/4"=1'-0"



LEFT ELEVATION

Scale: 1/4"=1'-0"

DATE	DESCRIPTION
9-17-21	UPDATE


PROJ. NO: 2154

DRAWN BY: TD

ELEVATIONS

SHEET
7 OF 9

LOT 37 GODFREY RIDGE
 GALLOWAY CUSTOM HOMES

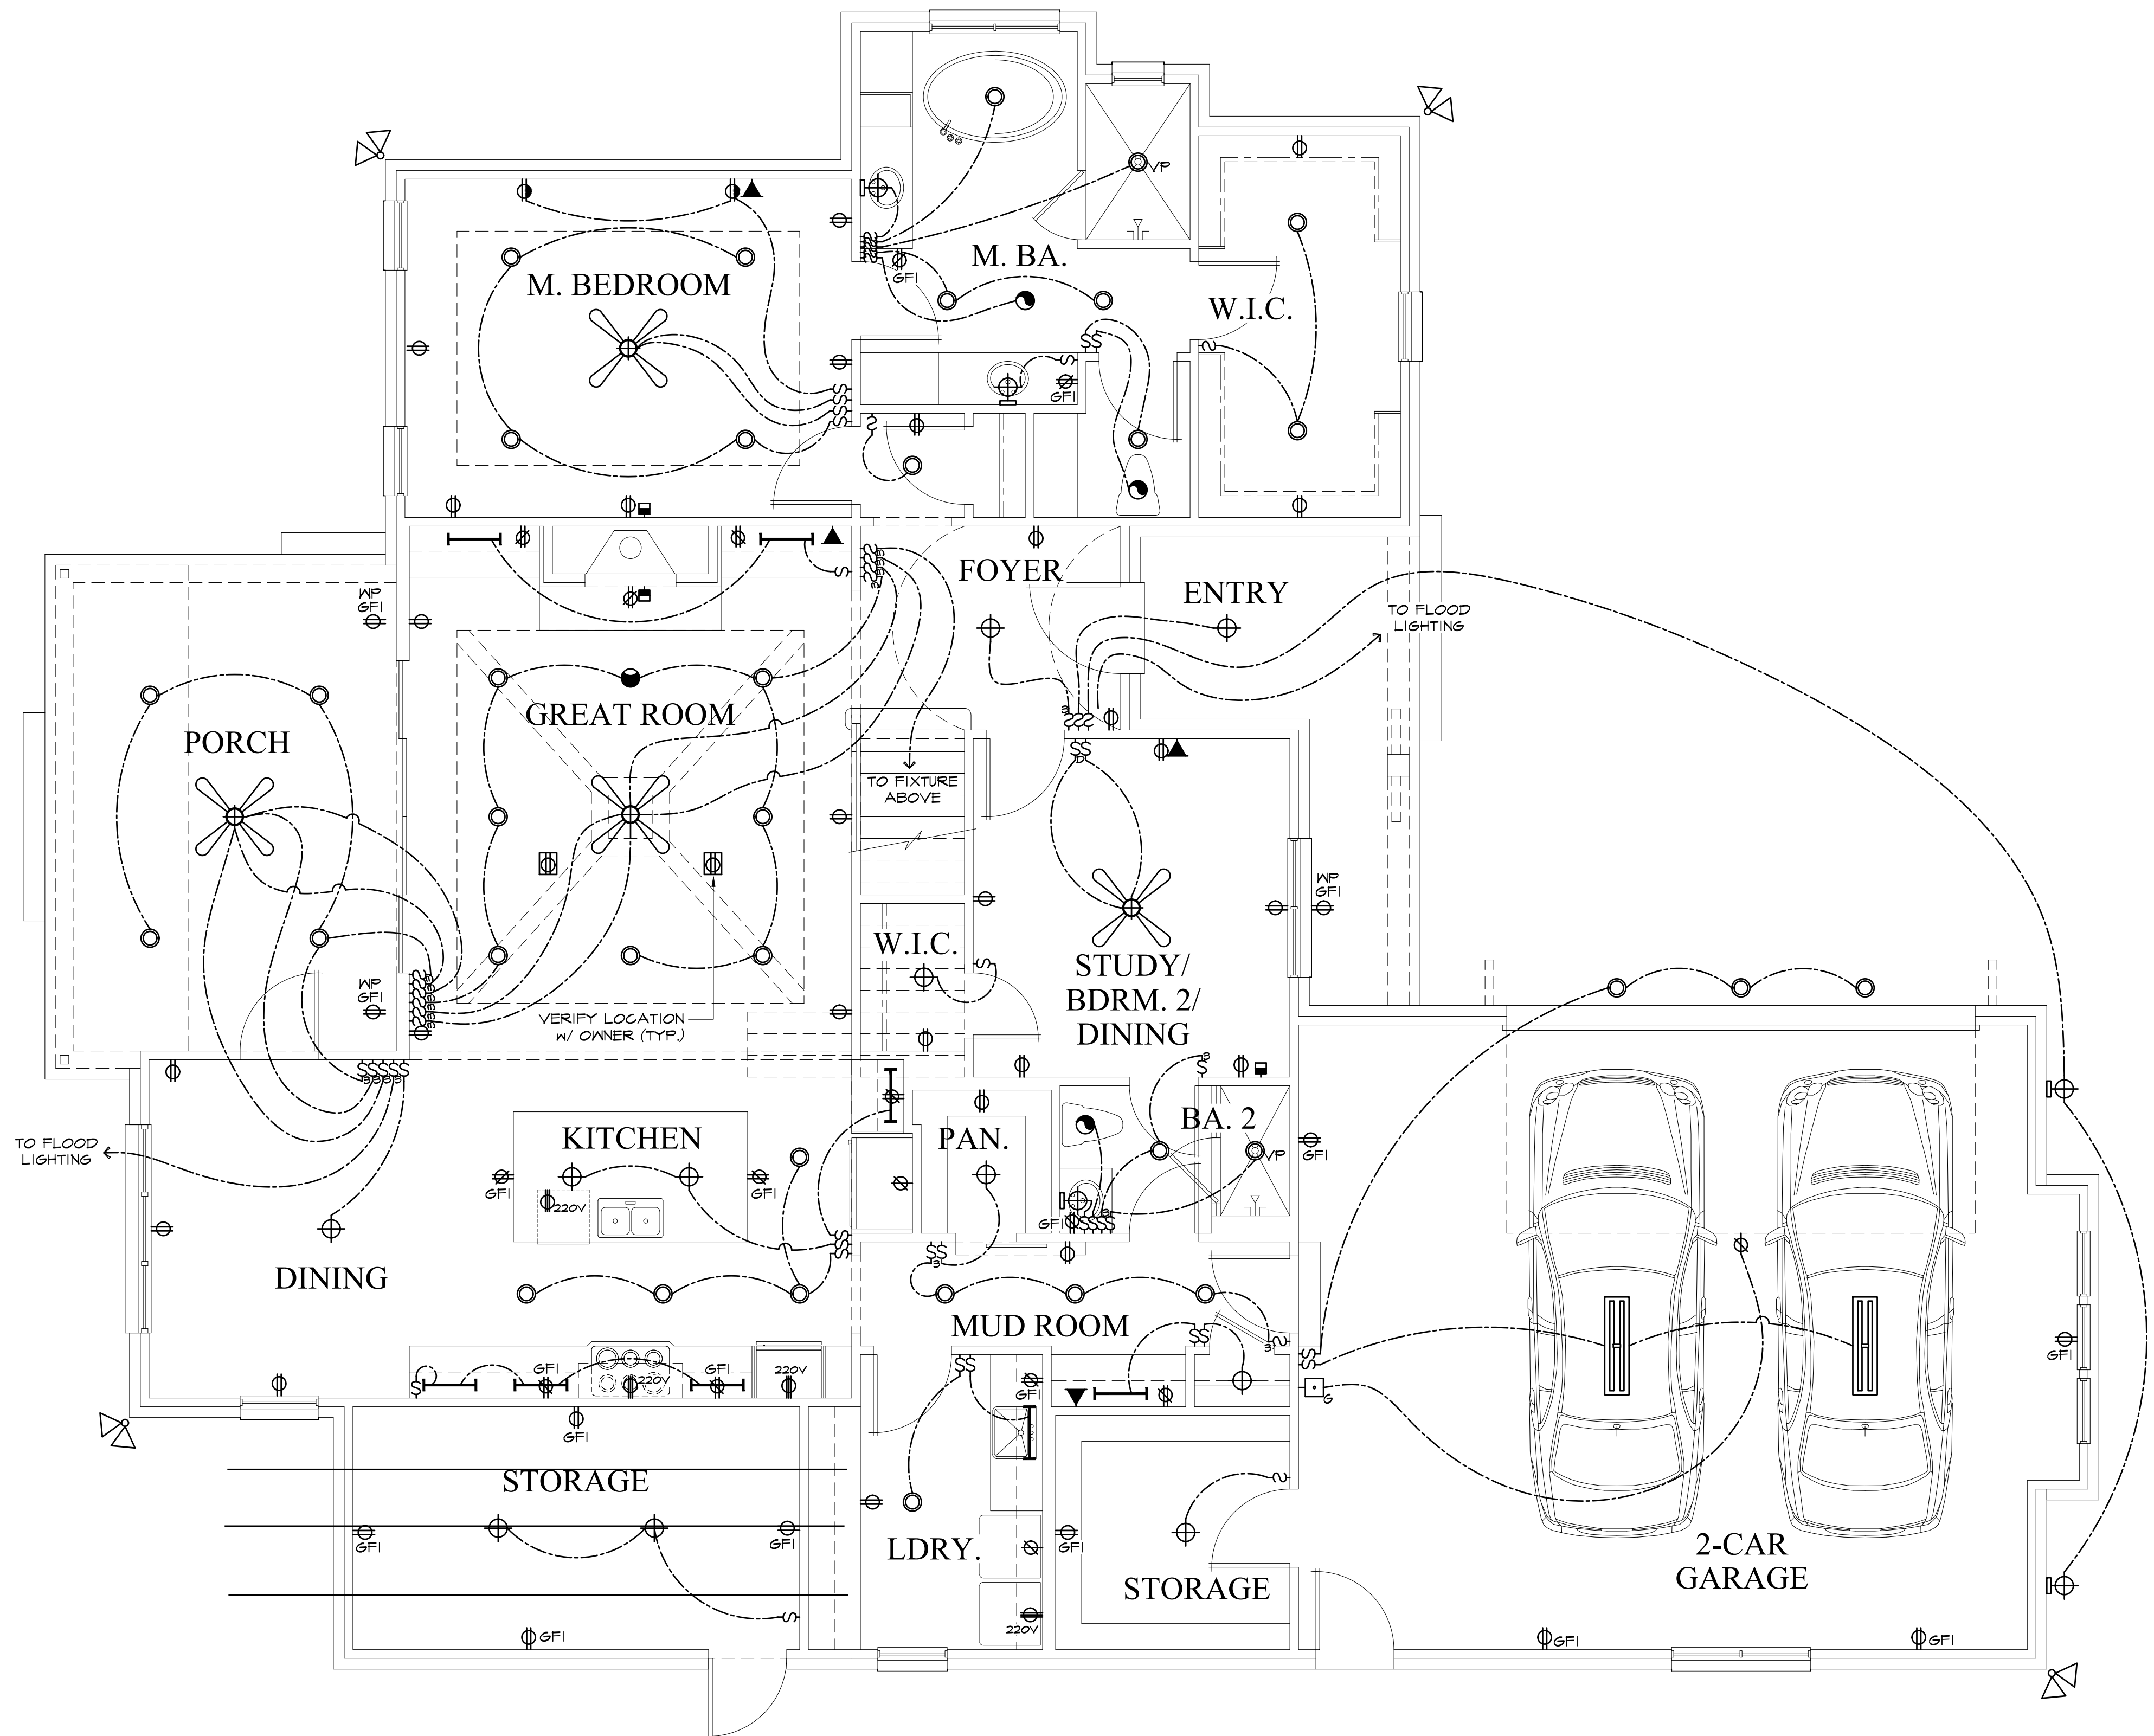

Storage Room not included in construction.


MAIN ELECTRICAL

Scale: 1/4" = 1'-0"

DATE	DESCRIPTION
9-17-21	UPDATE

PROJ. NO: 2154
 DRAWN BY: TD
 MAIN ELECTRICAL

LOT 37 GODFREY RIDGE
 GALLOWAY CUSTOM HOMES

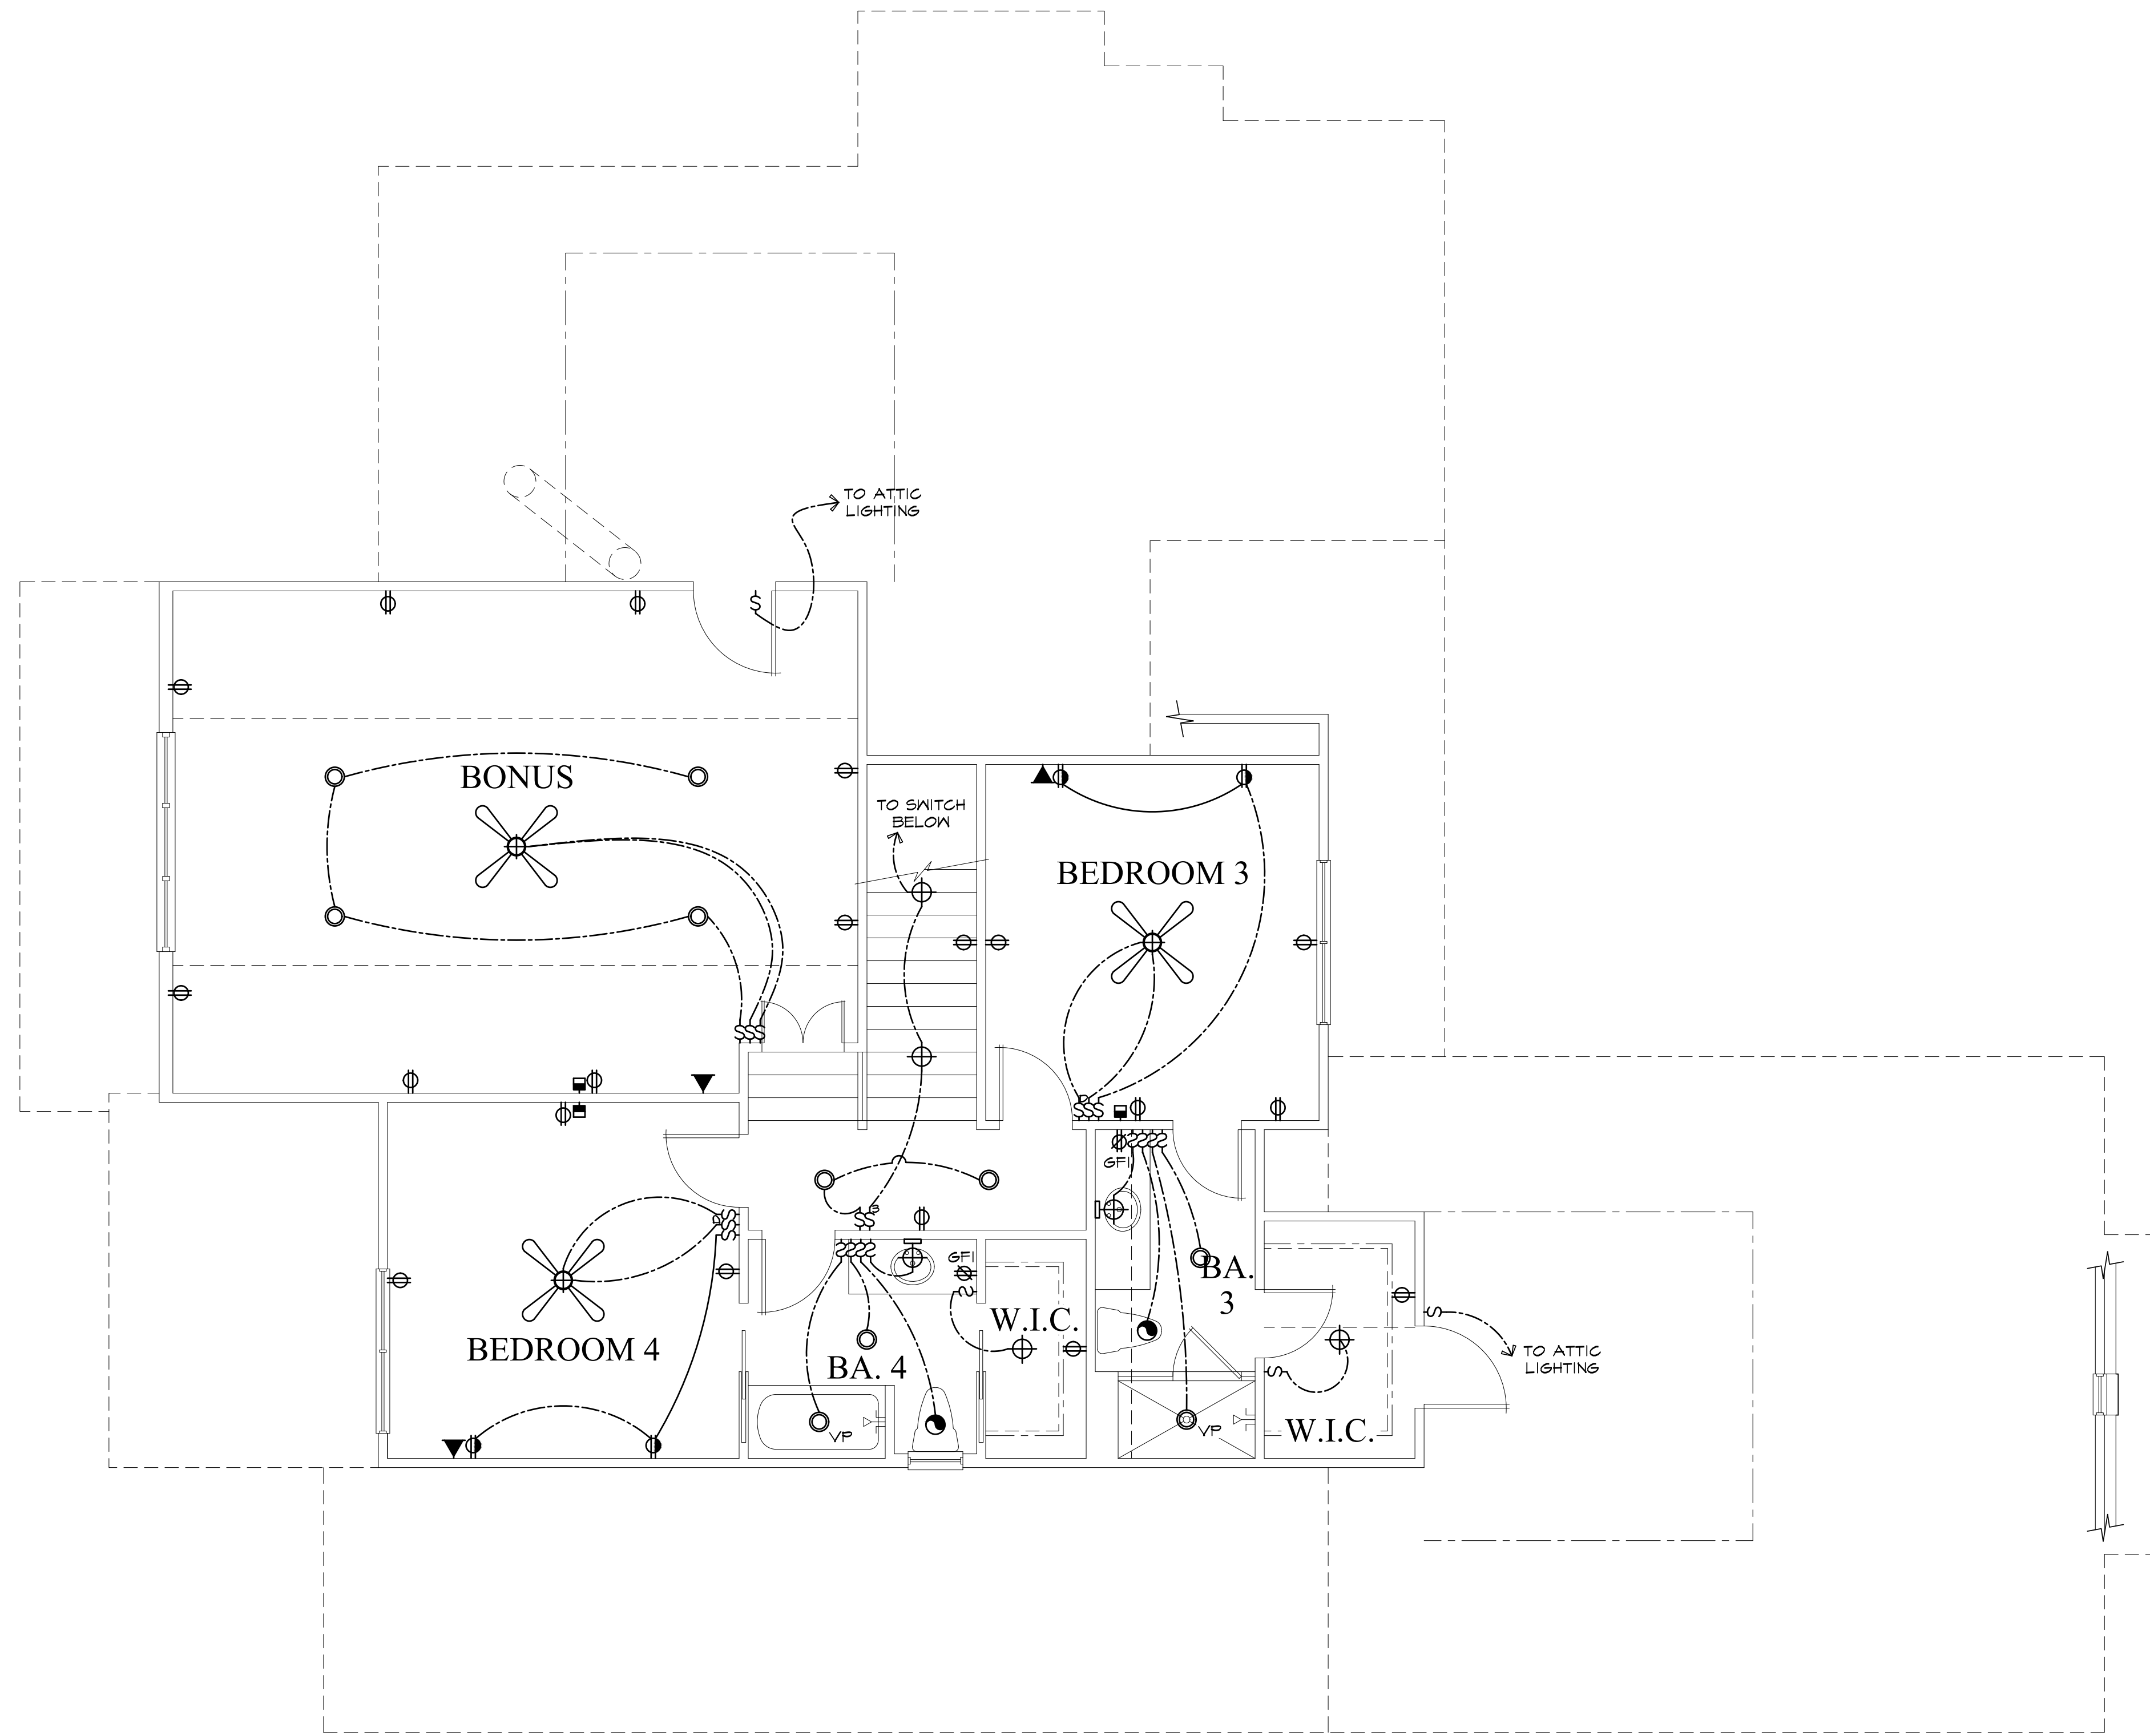

UPPER ELECTRICAL

Scale: 1/4" = 1'-0"

DATE	DESCRIPTION
9-17-21	UPDATE

PROJ. NO: 2154

DRAWN BY: TD

UPPER ELECTRICAL

SHEET
 9 OF 9